


Budget Floor Plans





Demo images (May looks fuzzy) but you receive your out put in HD



1.




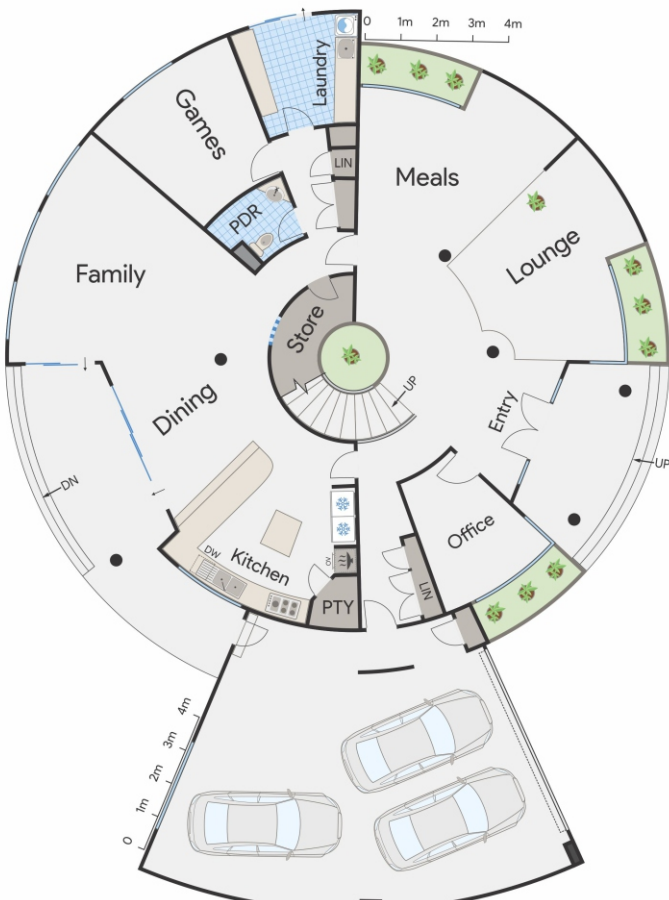
Mike Hackett
7-2023

 4
  2
  3
  Full area 858 m²


22 Clarecastle Rtt Mindarie, WA 6030

Information in this floor plan is based on available resources and references. Dimensions are approximate and sources from architectural plans or sketches provided by the agent or buyer. For precise measurements, consult the architectural plan or inspect the property directly. While efforts have been made to ensure accuracy, no guarantee is provided for completeness or reliability.





Ground Floor

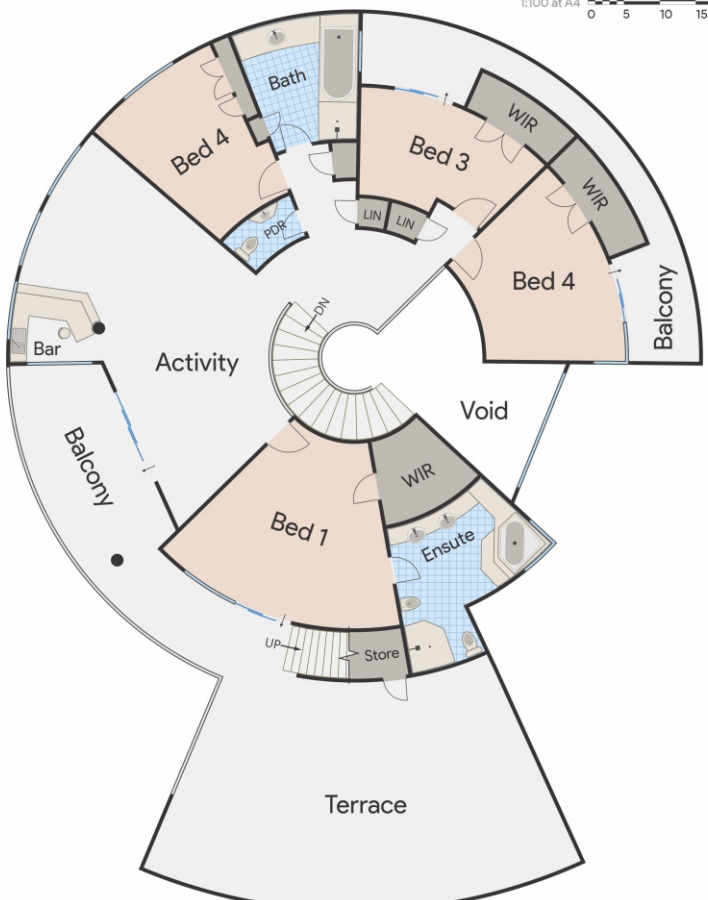

Upper Floor

Work Portfolio Floor Plan

2.



Bob Vindata

10-2023

23 Cresswell Road, Yokine WA 6060

4 Beds 2 Bathrooms 2 Car Spaces

Full area 435m²




Information in this floor plan is based on available resources and references. Dimensions are approximate and sources from architectural plans or sketches provided by the agent or buyer. For precise measurements, consult the architectural plan or inspect the property directly. While efforts have been made to ensure accuracy, no guarantee is provided for completeness or reliability.

1:100 at A4
0 5 10 15 20



1:100 at A4
0 1m 2m 3m 4m

3.

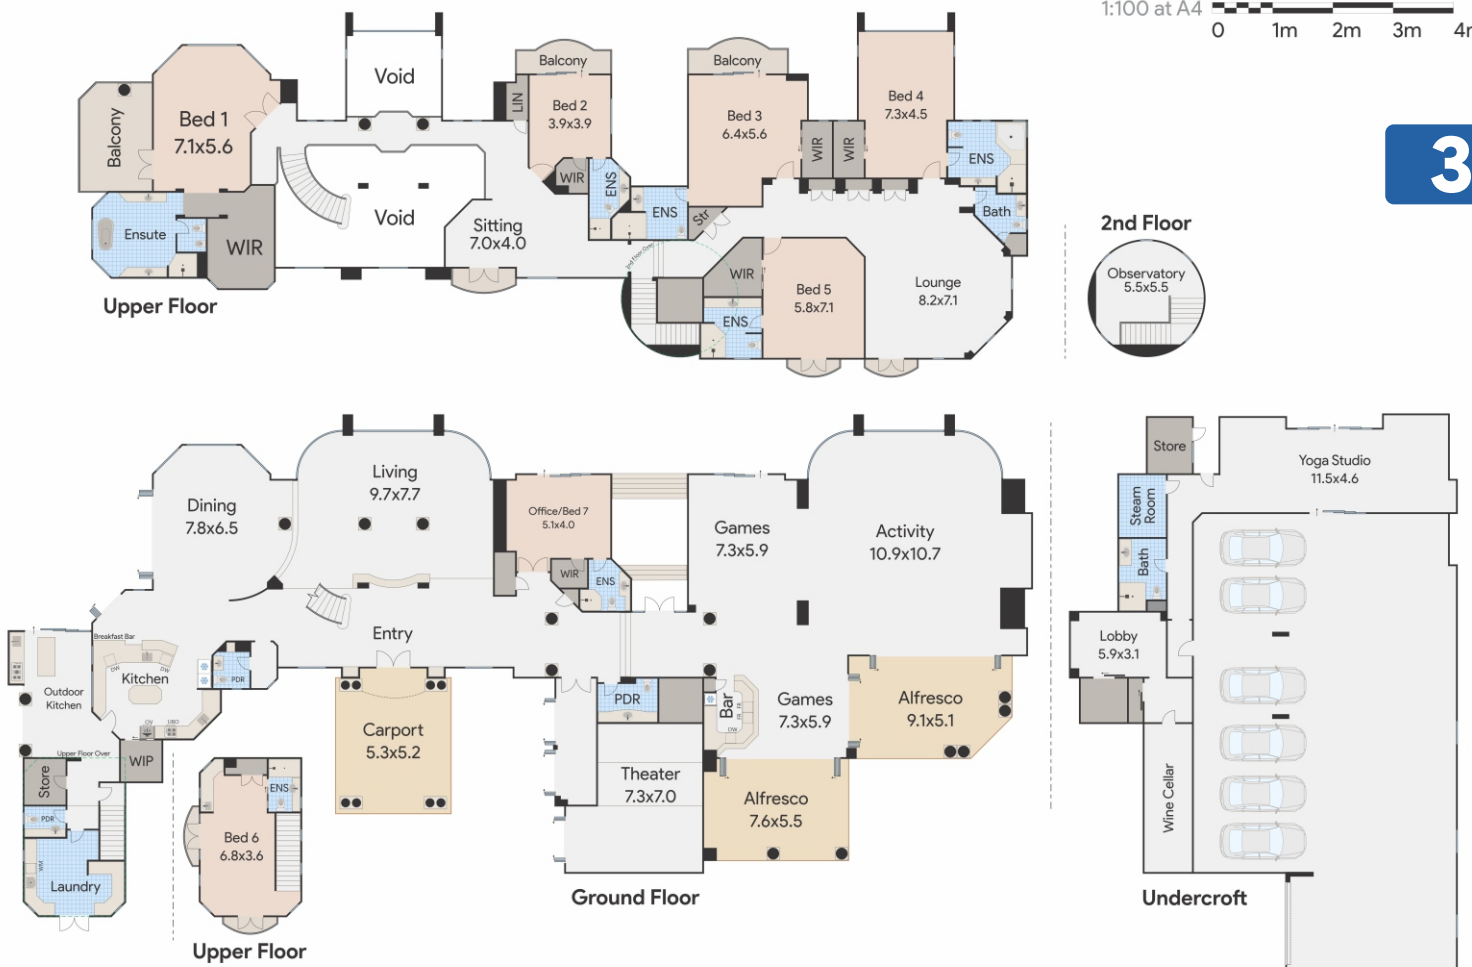

Bob Vindata

10-2023

3-7 Sir Lancelot Close, Sovereign QLD 4216

7 Beds 8 Bathrooms 8+ Car Spaces

Full area 2.103m²



Information in this floor plan is based on available resources and references. Dimensions are approximate and sources from architectural plans or sketches provided by the agent or buyer. For precise measurements, consult the architectural plan or inspect the property directly. While efforts have been made to ensure accuracy, no guarantee is provided for completeness or reliability.

Work Portfolio

Floor Plan

4.




5.



Standard Floor Plans



1.

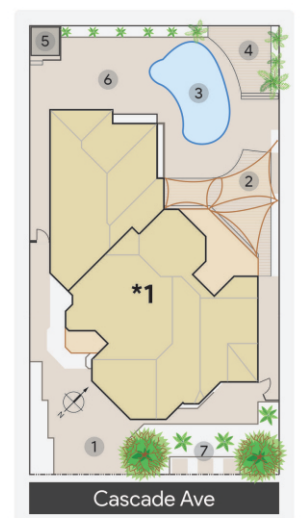

1 Cascade Ave, Dianella WA 6059

Mike Hackett

🏠 4 🚗 2 🚘 3

7-2023

The information presented in this floor plan is derived from available resources and references. Plan dimensions are approximate and based on architectural plans or sketches provided by the agent or buyer. For precise measurements, it is recommended to consult the architectural plan or inspect the property directly. While every effort has been made to ensure accuracy, no guarantee is made regarding the completeness or reliability of the information provided herein.



1:100 at A4 0 5 10 15 20

Site Plan Legend

- 1. Driveway
- 5. Shed/Workshop
- 2. Lawn
- 6. Paving
- 3. Swimming Pool
- 7. Vegetation
- 4. Wooden Deck

Work Portfolio

Floor Plan

2.

PLANET
Real Estate

Bob Vindata
10-2023

23 Cresswell Road, Yokine WA 6060

4 2 2

Full area
435m²



Information in this floor plan is based on available resources and references. Dimensions are approximate and sources from architectural plans or sketches provided by the agent or buyer. For precise measurements, consult the architectural plan or inspect the property directly. While efforts have been made to ensure accuracy, no guarantee is provided for completeness or reliability.

1:100 at A4
0 5 10 15 20



Site Plan Legend

1. Driveway	4. Paving
2. Vegetation	5. Swimming Pool
3. Lawn	6. Lawn

3.

MOUNT
Realty Group

Bob Vindata
10-2023

5683 Anchorage Terrace Hope Island Qld 4212


5 5 4+

Full area
1743m²

5683 Anchorage Terrace Hope Island Qld 4212


Site Plan

1. Entry Gate	5. Wooden Deck
2. Driveway	6. Paved
3. Lawn	7. Swimming Pool
4. Vegetation	



Information in this floor plan is based on available resources and references. Dimensions are approximate and sources from architectural plans or sketches provided by the agent or buyer. For precise measurements, consult the architectural plan or inspect the property directly. While efforts have been made to ensure accuracy, no guarantee is provided for completeness or reliability.


1:100 at A4
0 1m 2m 3m 4m

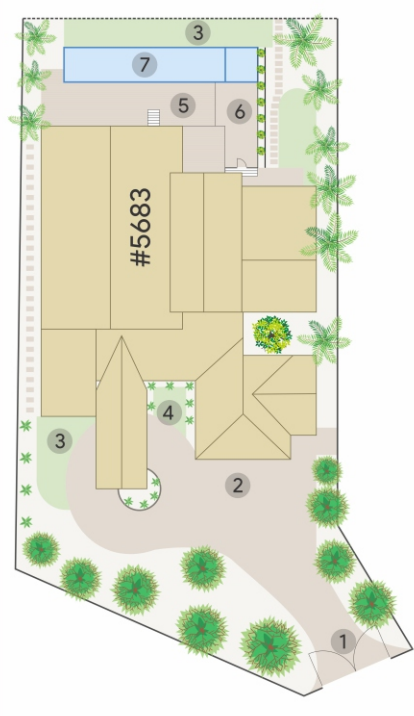

Site Plan



Ground Floor

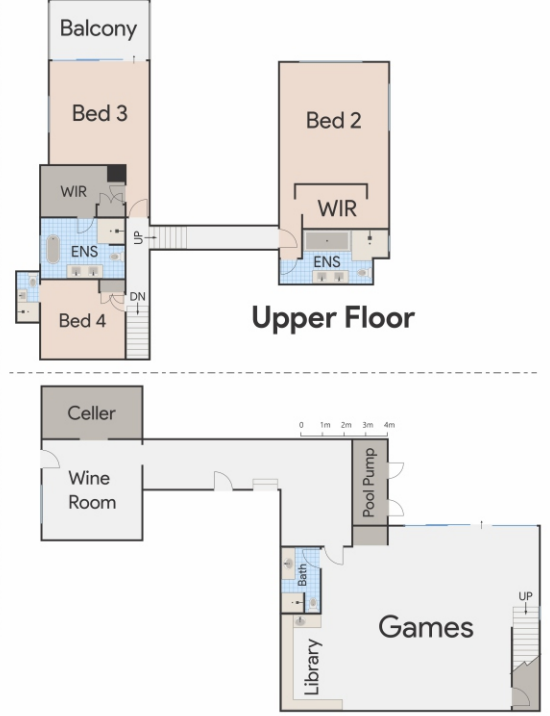


Upper Floor
Undercroft

Work Portfolio

Floor Plan

4.

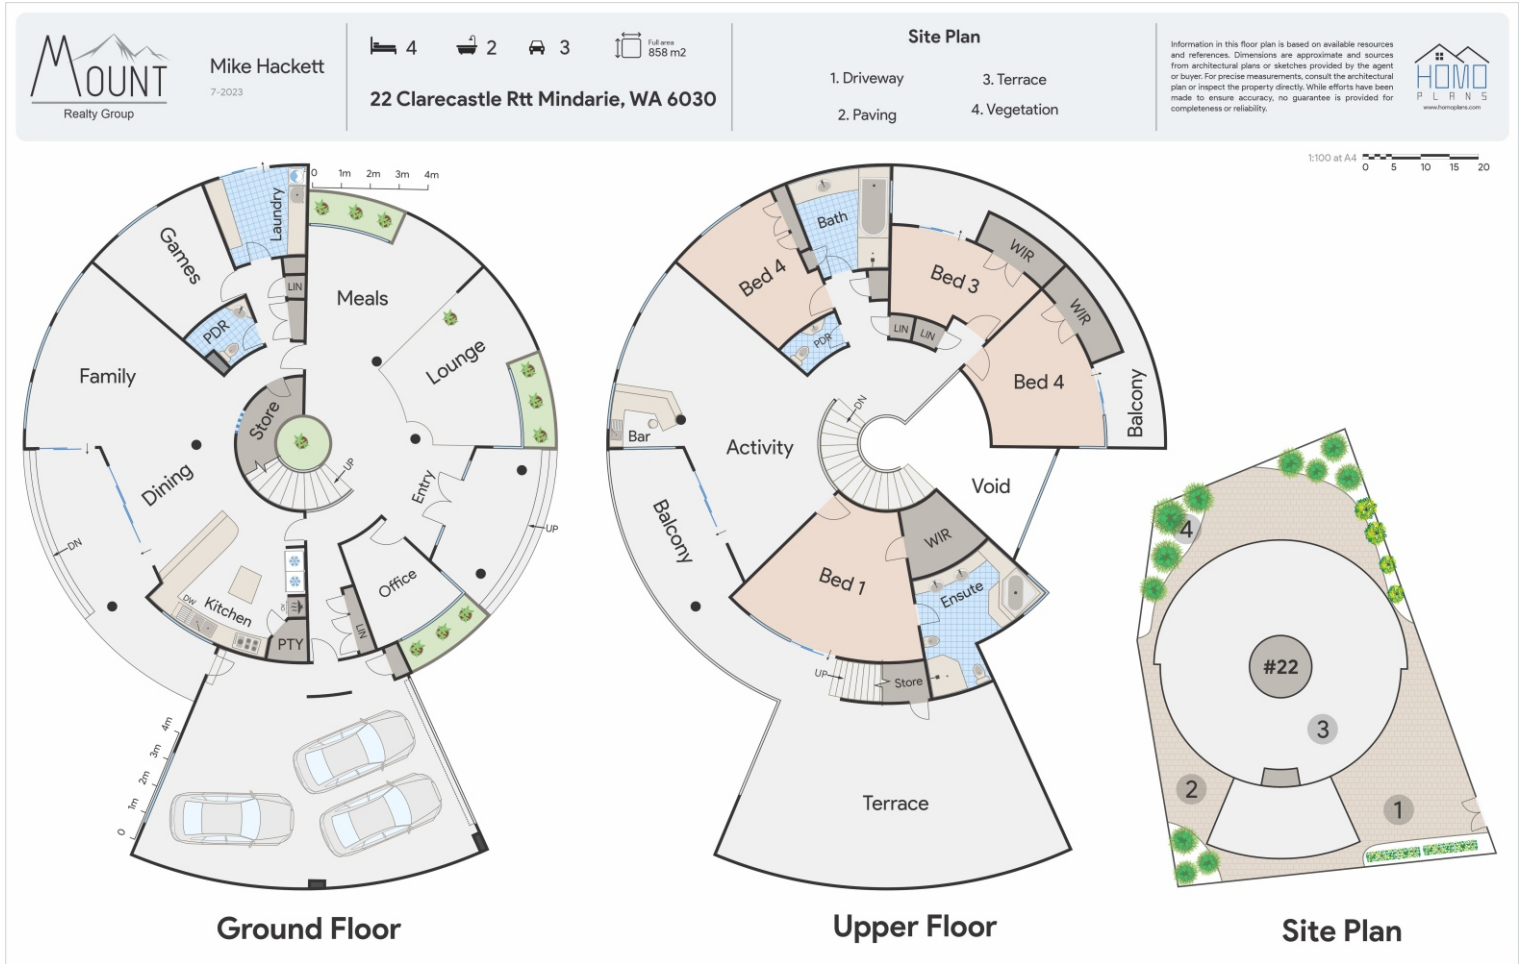


5.



Ultimate Floor Plans



1.

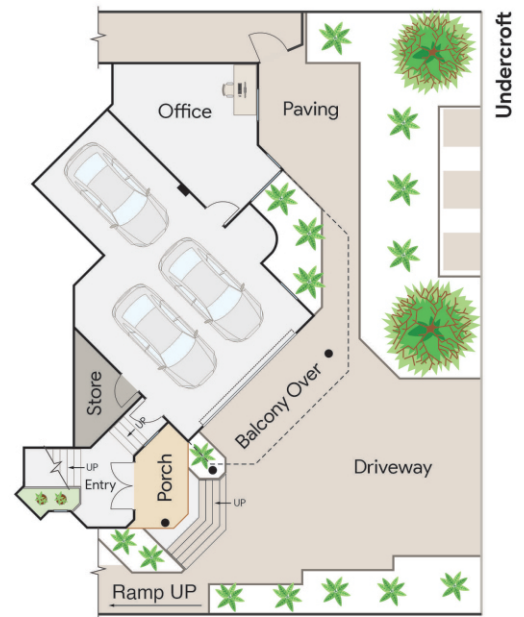


1:100 at A4 0 5 10 15 20

Work Portfolio

Floor Plan

2.

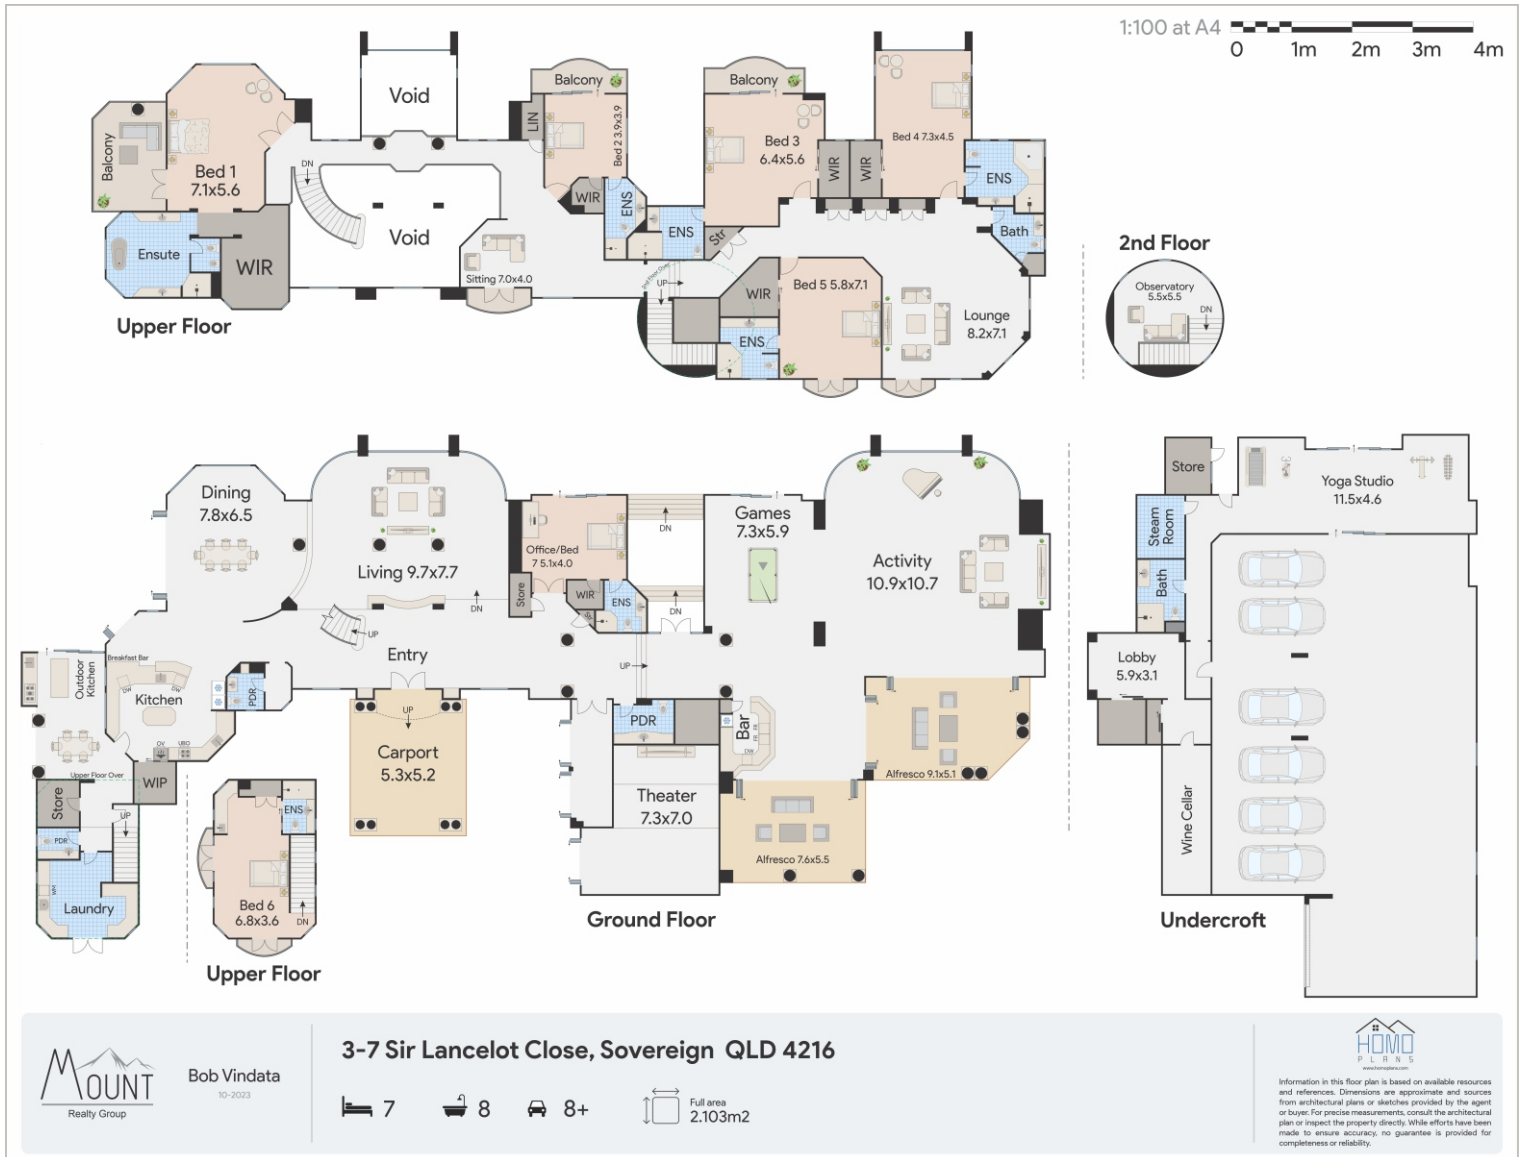


3.



Commercial Floor Plans



1.




**36-14 Metro Parade,
Mawson Lakes, SA 5095**


Bob Vindata
10-2023

🏠 1 🚗 1


📏 Full area
65m²





Information in this floor plan is based on available resources and references. Dimensions are approximate and sources from architectural plans or sketches provided by the agent or buyer. For precise measurements, consult the architectural plan or inspect the property directly. While efforts have been made to ensure accuracy, no guarantee is provided for completeness or reliability.

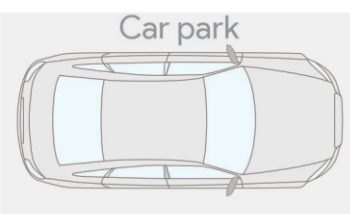

Car park
Not at actual location

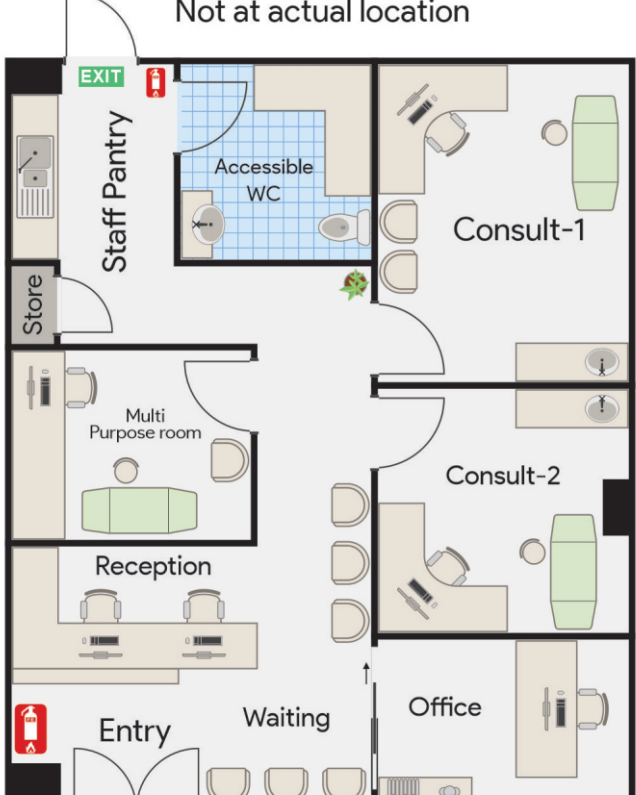


2.

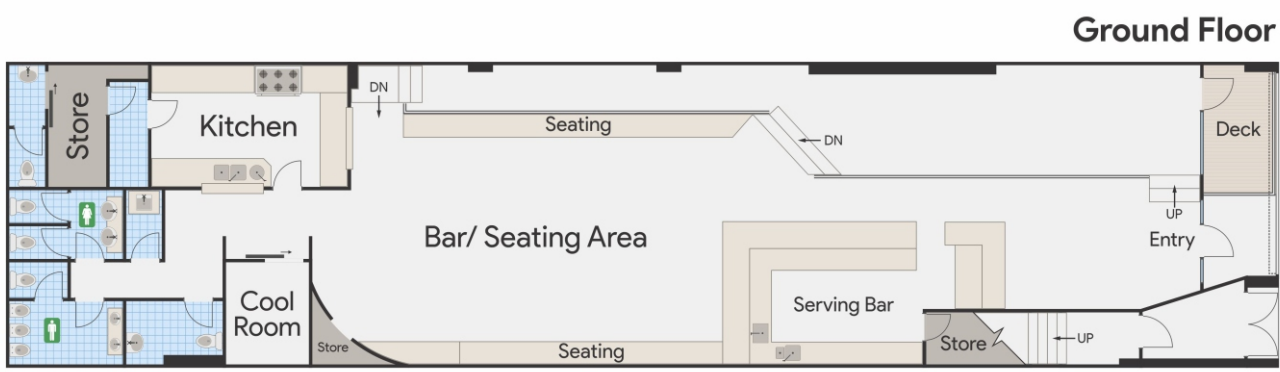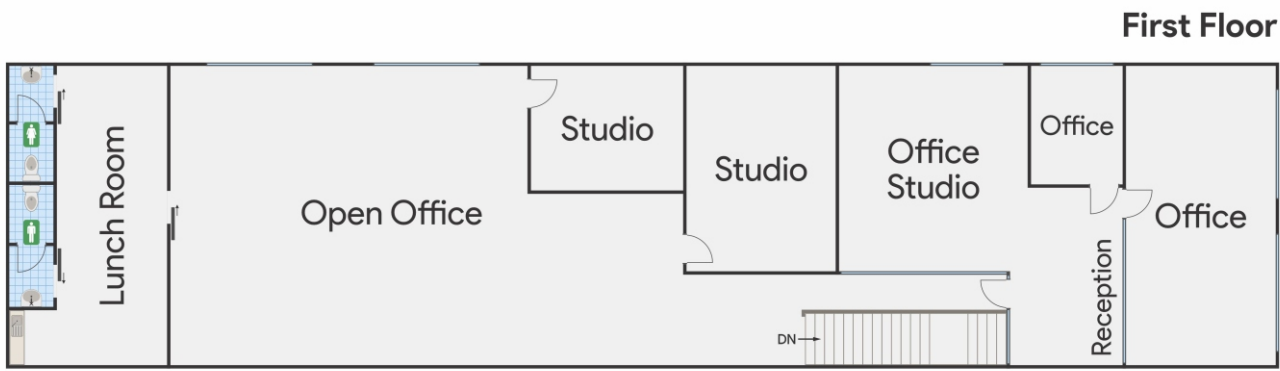

381 Burnley Street, Richmond, VIC3121

Information in this floor plan is based on available resources and references. Dimensions are approximate and sources from architectural plans or sketches provided by the agent or buyer. For precise measurements, consult the architectural plan or inspect the property directly. While efforts have been made to ensure accuracy, no guarantee is provided for completeness or reliability.

3.

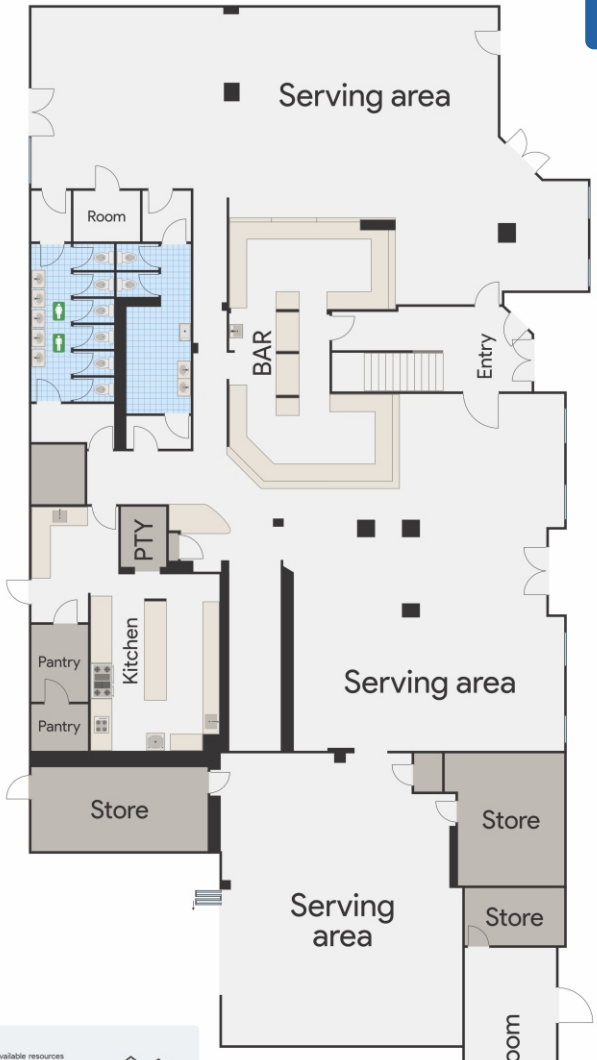

64 Brisbane Street, Beaudesert, QLD 4285

Information in this floor plan is based on available resources and references. Dimensions are approximate and sources from architectural plans or sketches provided by the agent or buyer. For precise measurements, consult the architectural plan or inspect the property directly. While efforts have been made to ensure accuracy, no guarantee is provided for completeness or reliability.

Site Plans



1.

2320 Stillwater Ln, Prosper, TX 75078, USA



Karne Ville
 5-2023

Full area
 7405m2

Information in this floor plan is based on available resources and references. Dimensions are approximate and sources from architectural plans or sketches provided by the agent or buyer. For precise measurements, consult the architectural plan or inspect the property directly. While efforts have been made to ensure accuracy, no guarantee is provided for completeness or reliability.



